


Rev	Date	By	Description
A	29.03.22	SA	Amends made after client meeting
B	03.05.22	SA	Finishes updated



1 02_Wessex
1:35

Portsdown
 Suite 201, 3000 Lakeside, Lakeside North
 Harbour, Western Road, Portsmouth,
 Hampshire, PO6 3EN
 T: +44 (0)2392 210 881
 Web: www.portsdown.co.uk
 Email: hello@portsdown.co.uk

Soft Furnishings

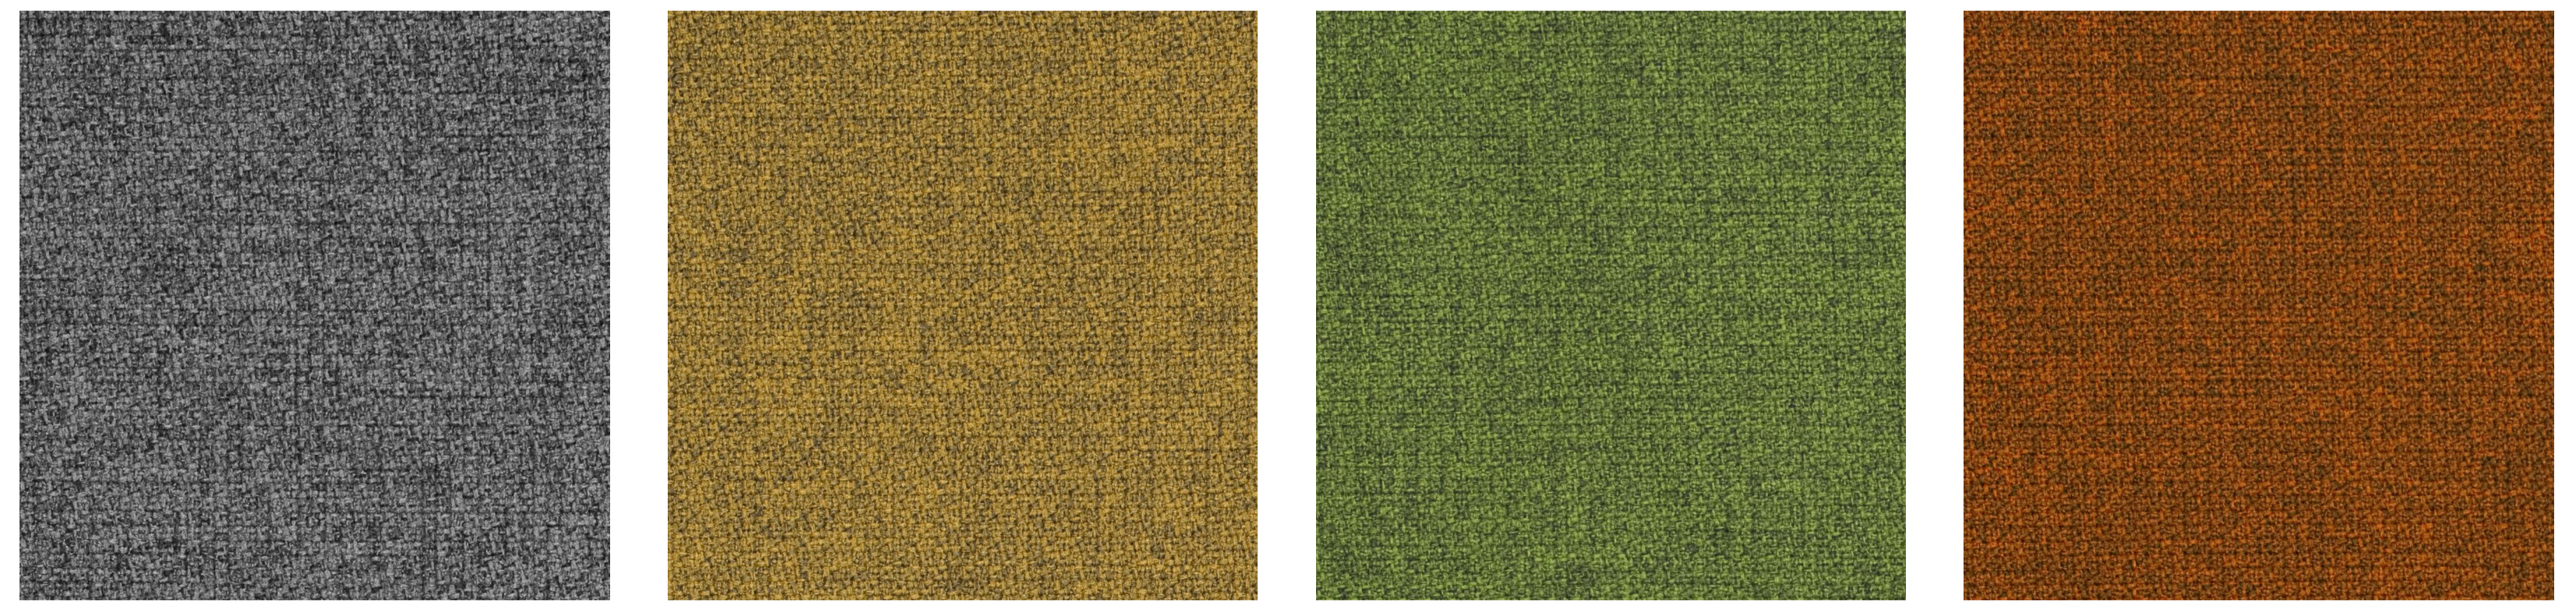

Gabriel Step Melange 60011 - Grey
Gabriel Step Melange 62057 - Yellow
Gabriel Step Melange 68162 - Green
Gabriel Step Melange 63082 - Orange

Hard Surface Chair & Stool Finishes



Connection Xpresso Military Green
Connection Xpresso Sand

Project & Client:
University of Bath
 Back to Better
 X

Drawing Title:
 Wessex - cafe / agile working space

Drawing Number
 210196 _ 00 _ 12 _ 01 _ B
Project Number Floor Level Drawing Code Sheet No. Revision

Revision: B | **Drawing Status:** Concept | **Scale:** 1:35 | **Paper Size:** @ A1

Date: 07.05.21 | **Drawn By:** SA | **Checked By:** LK

GENERAL NOTES
 1. For M&E information, refer to drawings and specification provided by the M&E contractor.
 2. For structural information, refer to engineers drawings and specification for all structural items.
 3. For ICT information, refer to drawings and specification by ICT consultant.
 4. All dimensions given in millimetres.
 5. All dimensions within this drawing must be checked onsite and not scaled from this drawing.

This drawing is the property of Portsdown and is protected by the Design Copyright Act 1988. This drawing or its design content must not be reproduced without written consent from Portsdown. © Copyright Portsdown 2024.